




Snitthensvisning

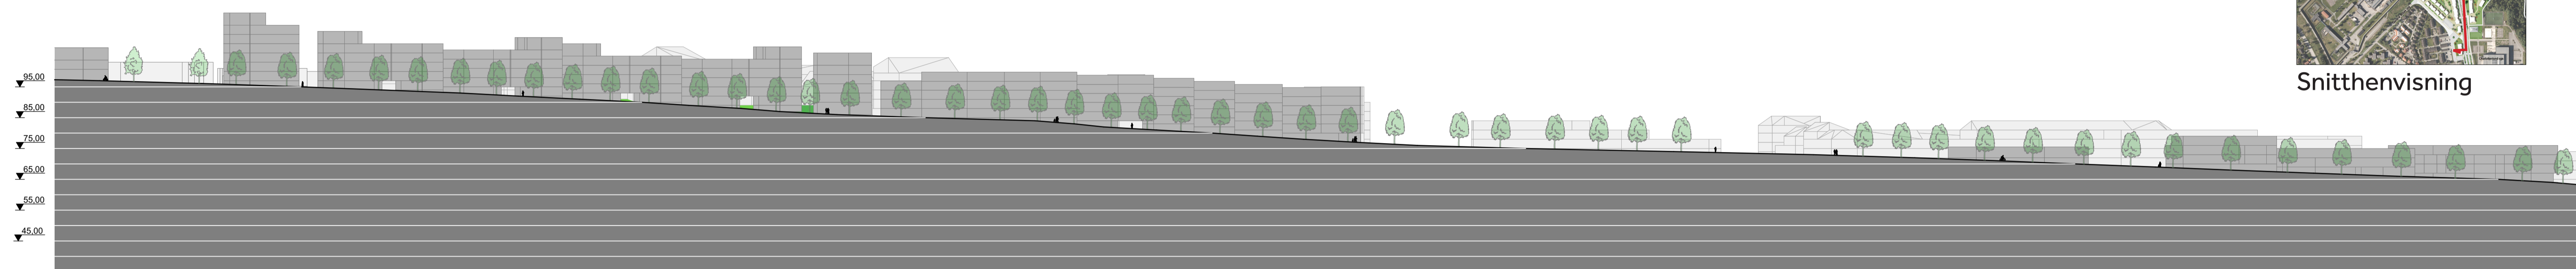

SNITT LANGS SCHMETTOWS ALLE

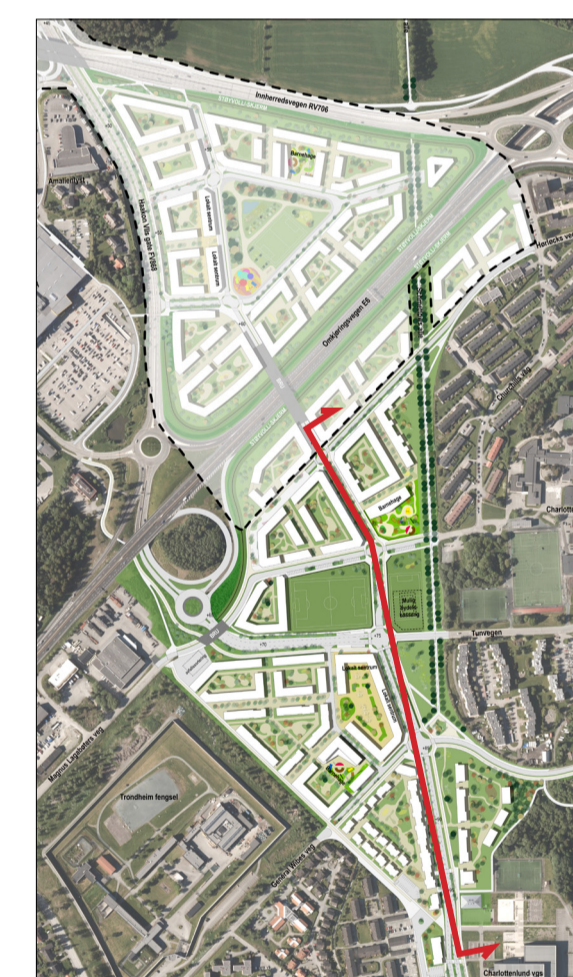

Snitthensvisning

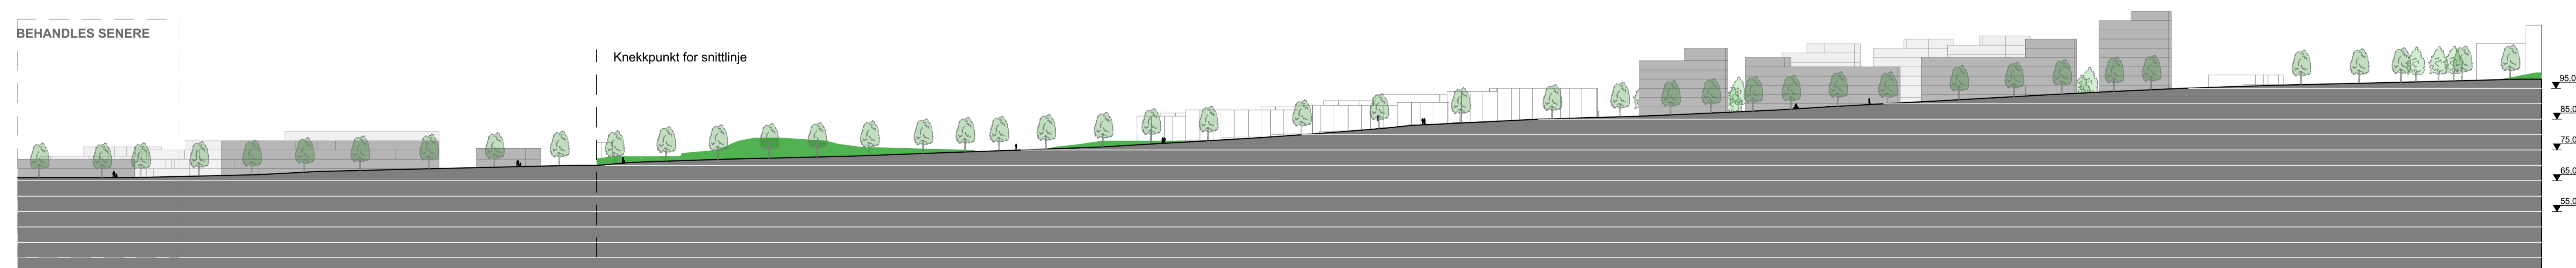

SNITT LANGS BRUNDALSFORBINDELSEN